


Long Section AA @ 1:50

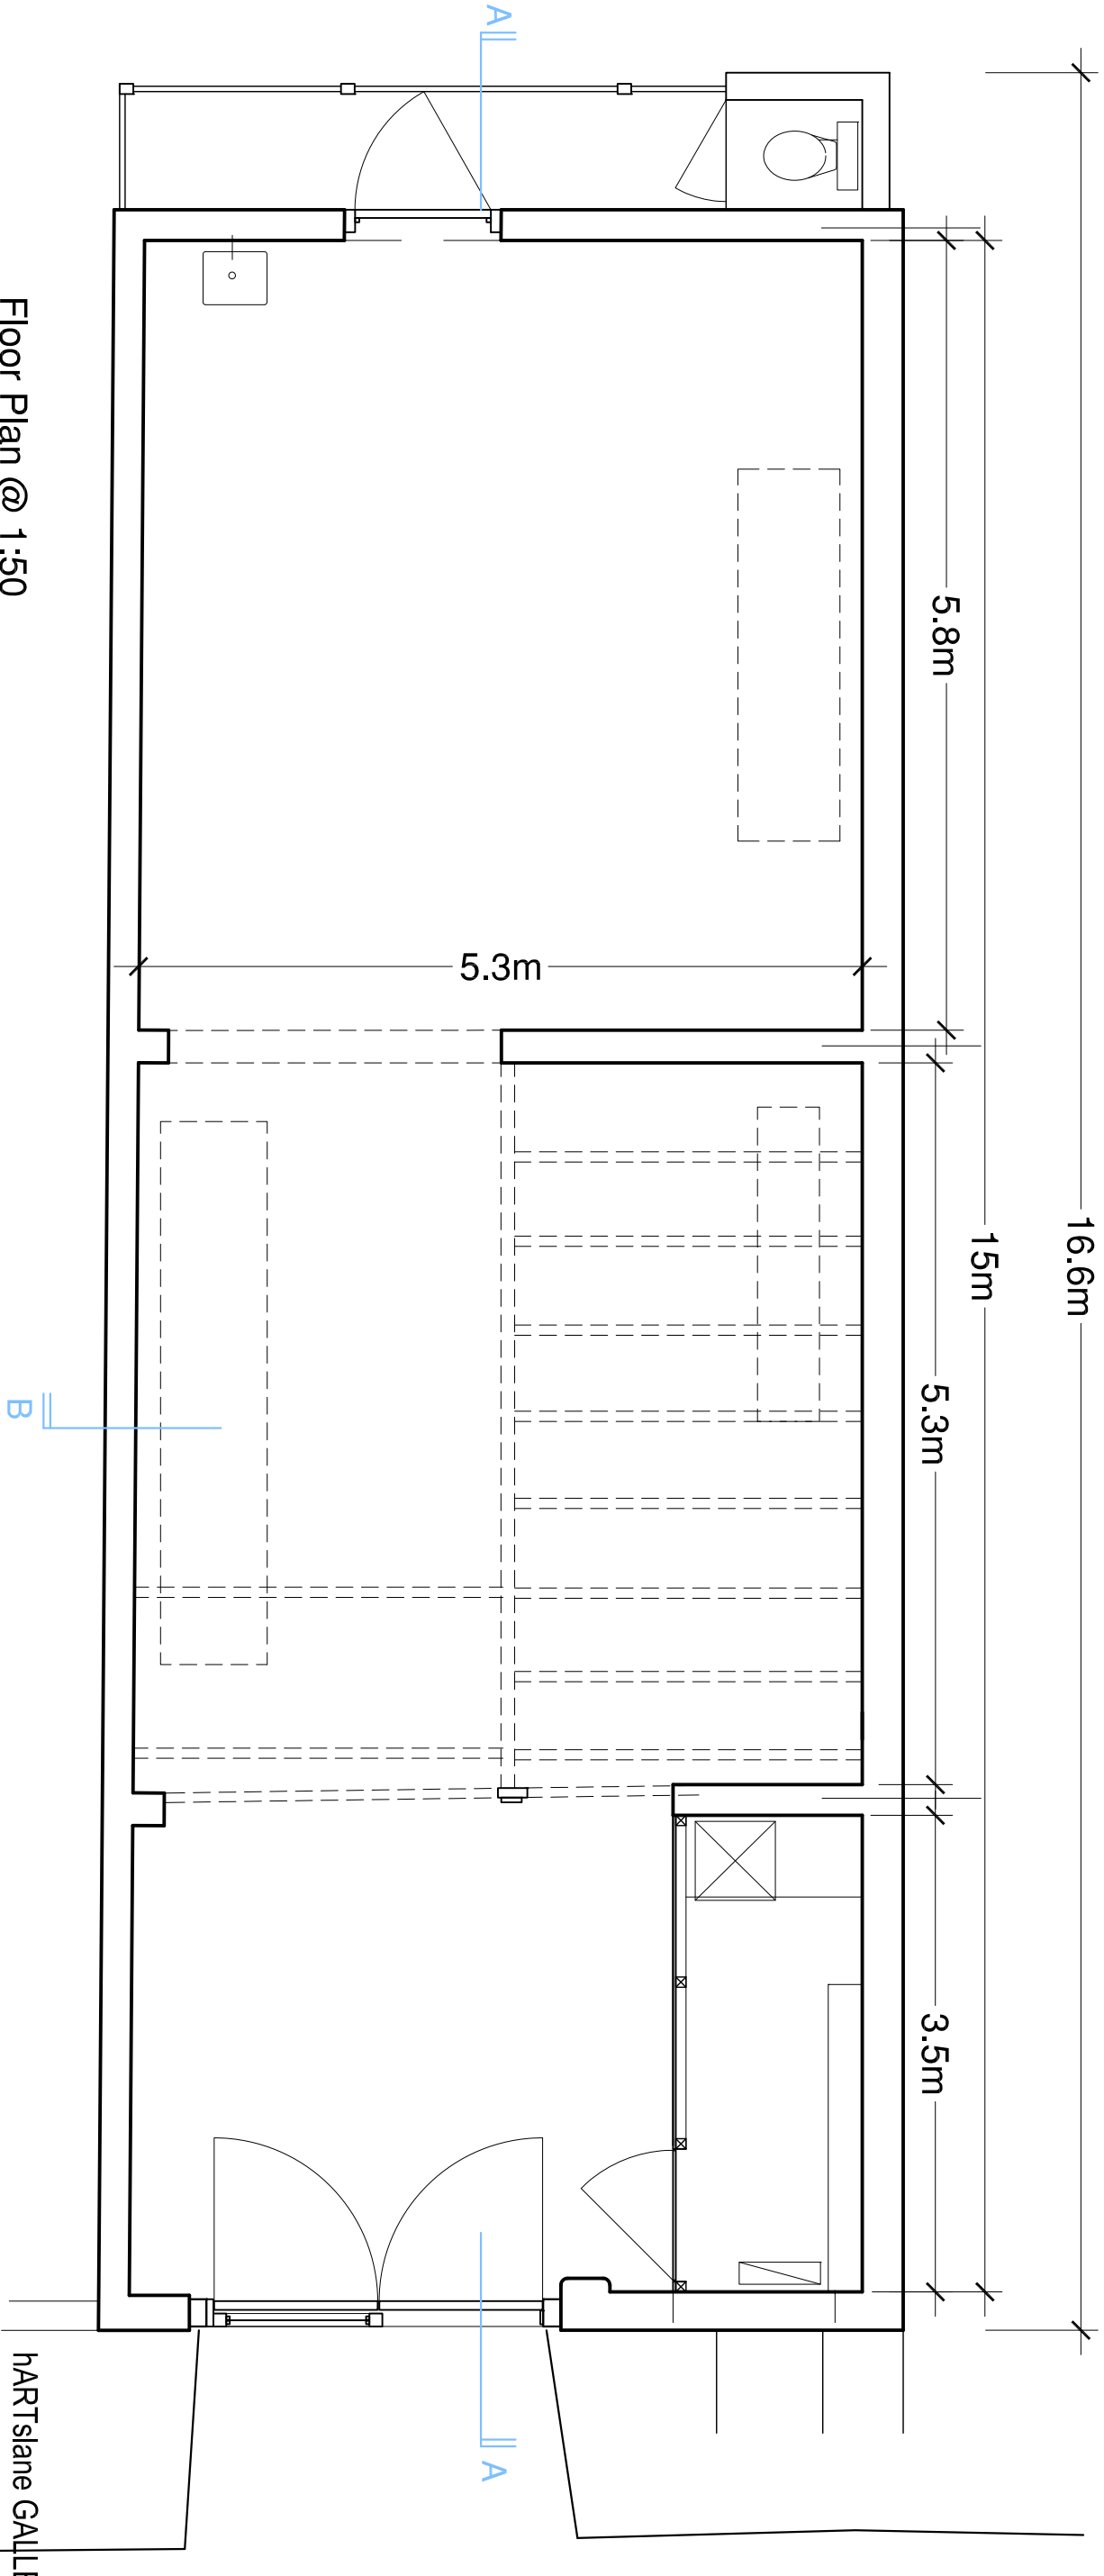

Floor Plan @ 1:50

HARTS LANE

HARTSLANE GALLERY
 17 Harts Lane, London SE14 5UP
 EXISTING DRAWINGS / 1:50