


SECTION AA / 1:50

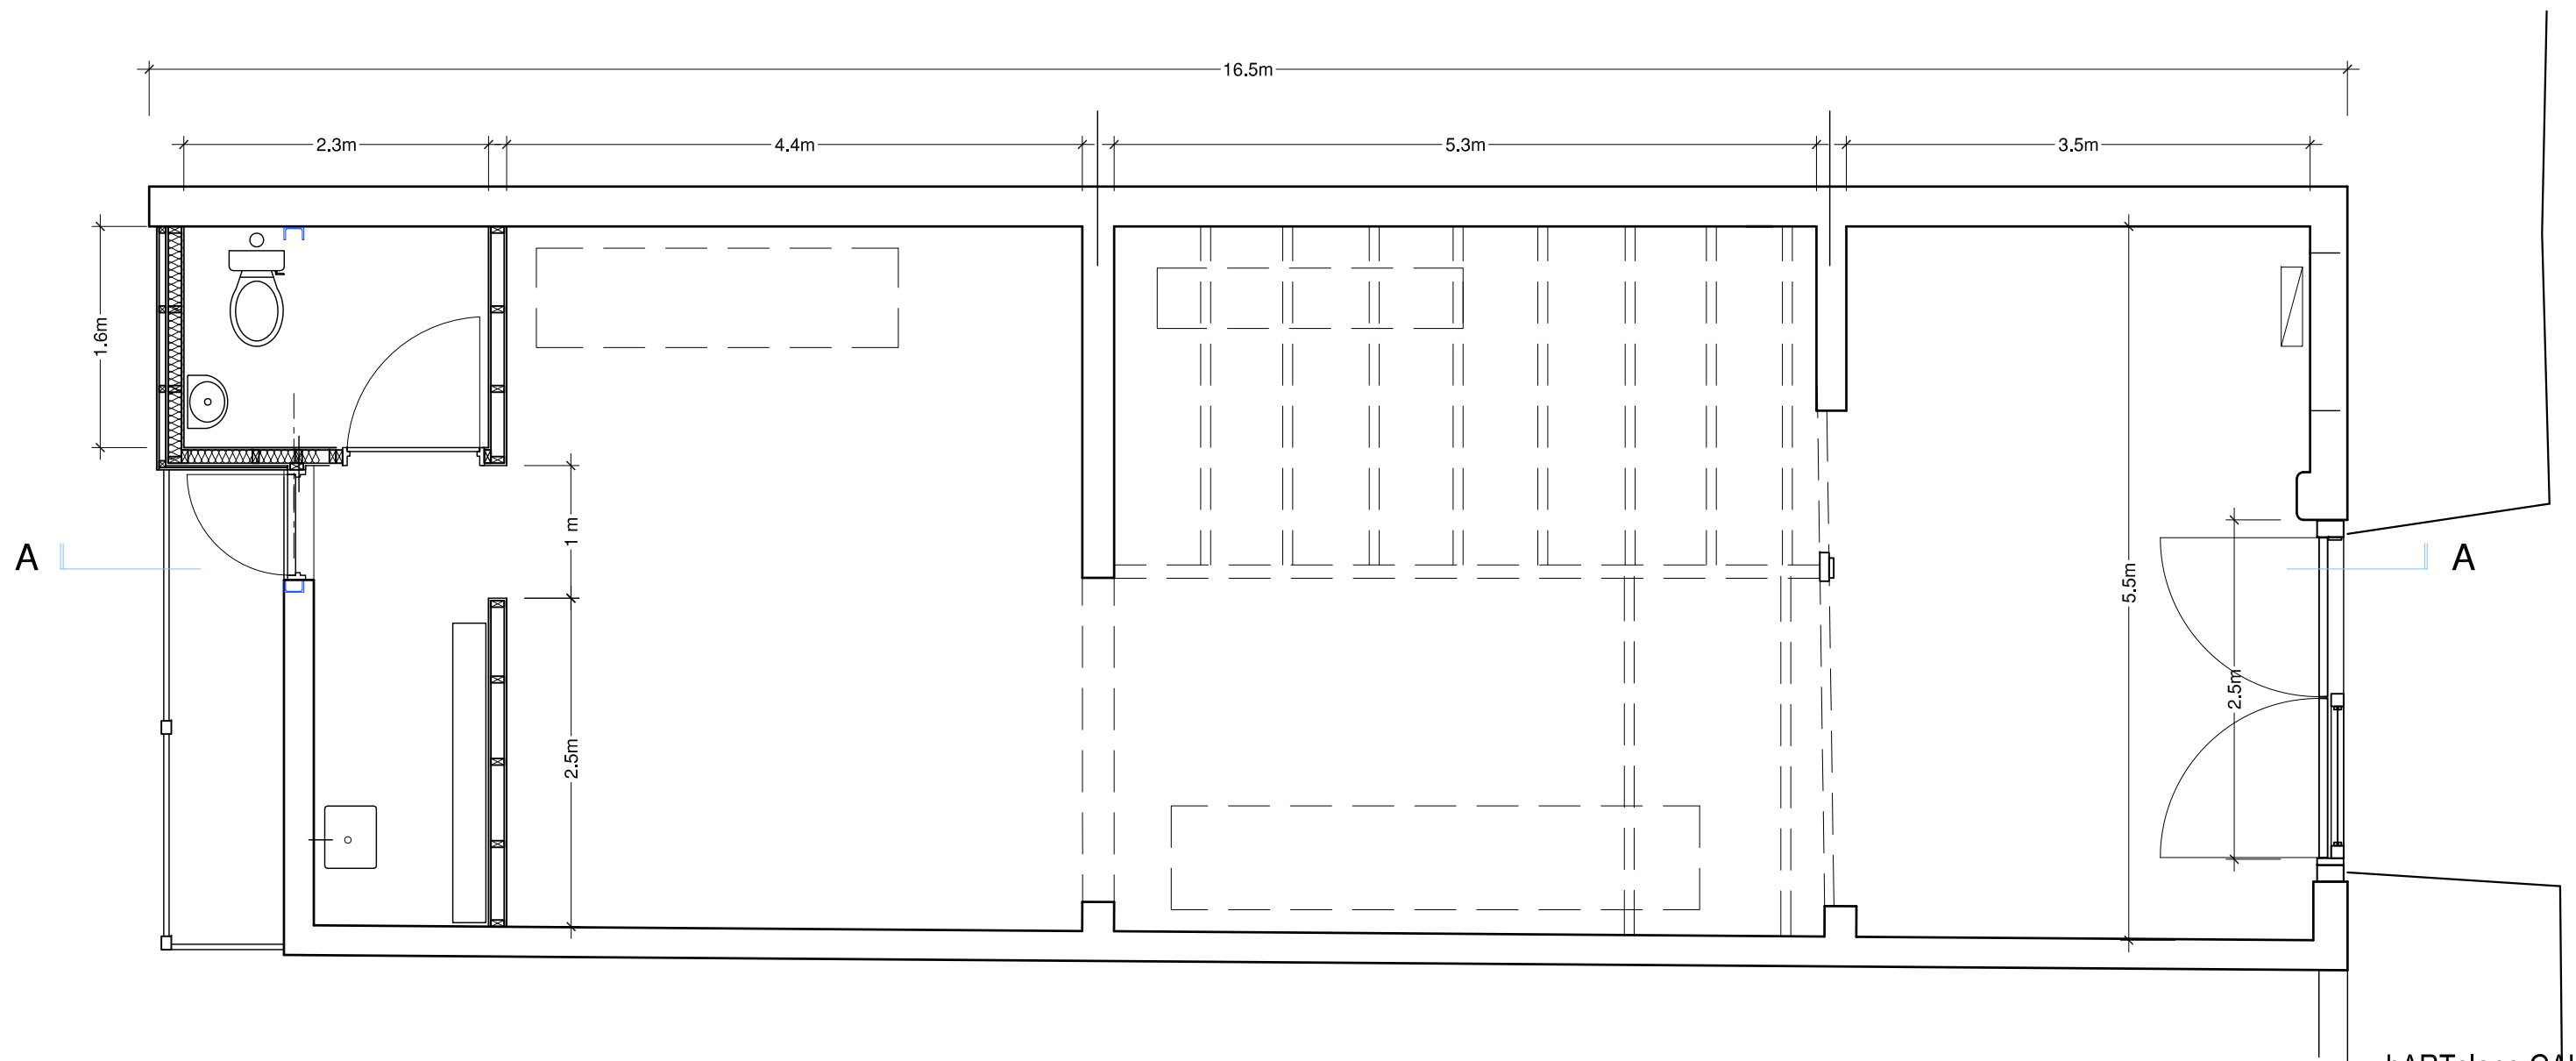

FLOOR PLAN / 1:50